


 Light	 Can Light	 Pendent	DB Drawers
 Switch	 Ceiling Fan	 Florescent	PP Pull Out Drawer
 Recept	 TV Jack	 Register	HB Hose Bib
 GFCI	 Phone Jack	 J-Box	 Paddle fan prep

SKYLINE®

Quote#	Customer	ZM	REV
	STOCK J935C - 2024	JW	

ENERGY STAR HOME

BOARD & BATT

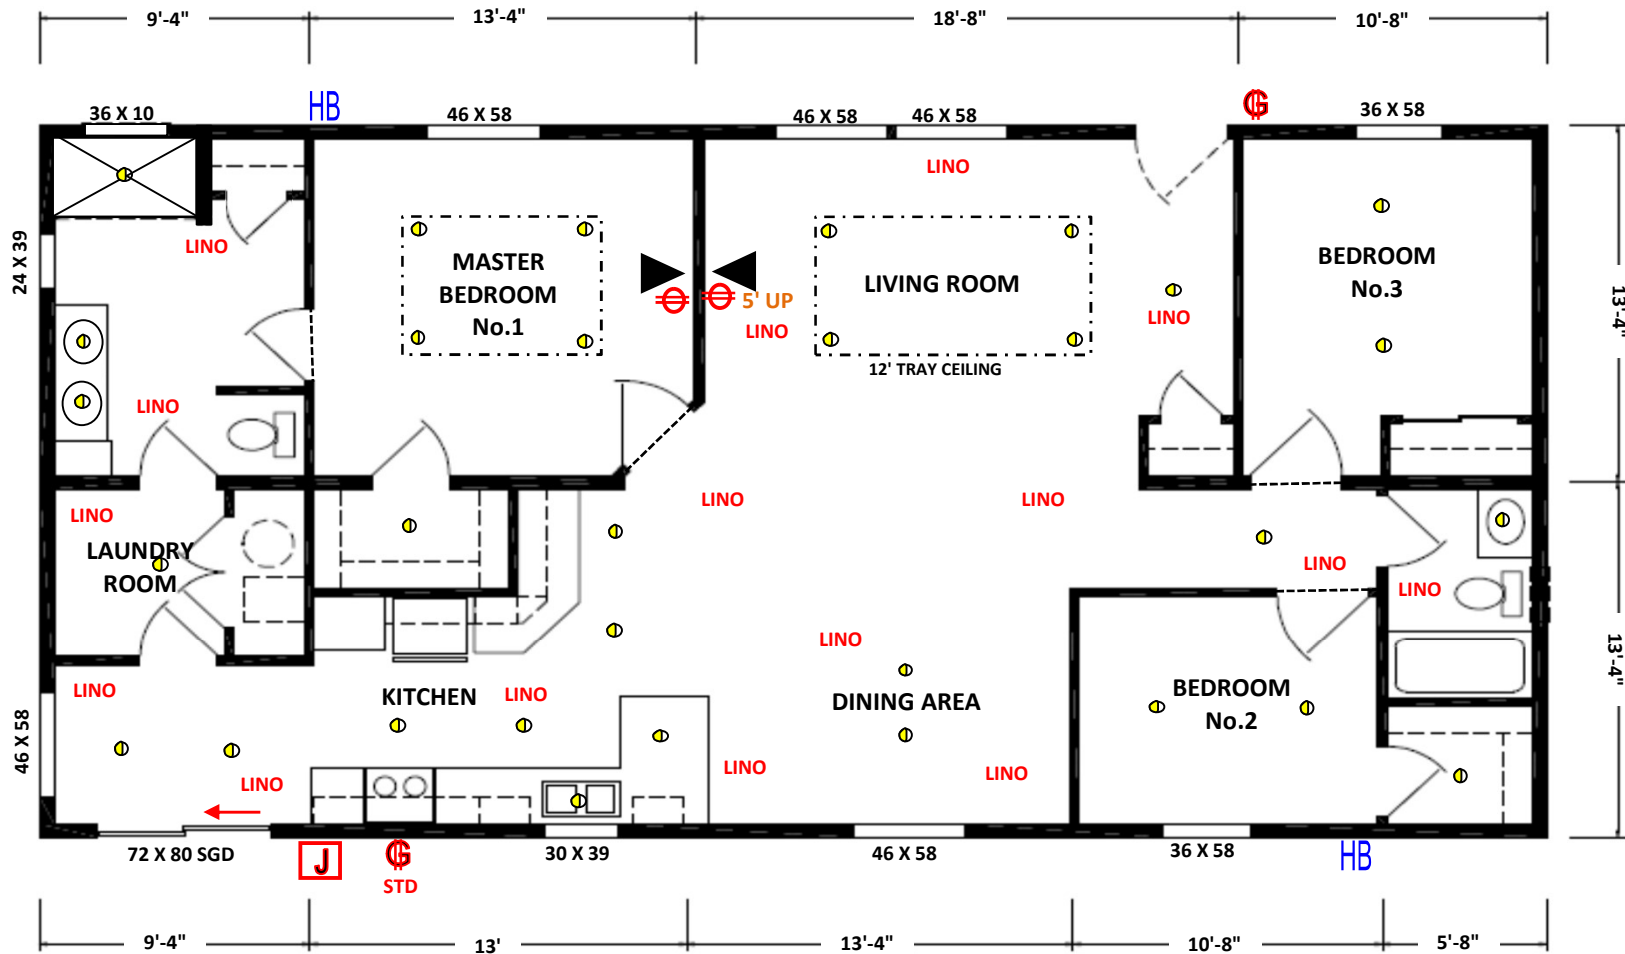

FLOOR PLAN FLIPPED SIDE-TO-SIDE